


Insulating glass unit
 nominal 30.38–32.0 mm
 Inner pane: laminated glass

4.2.304

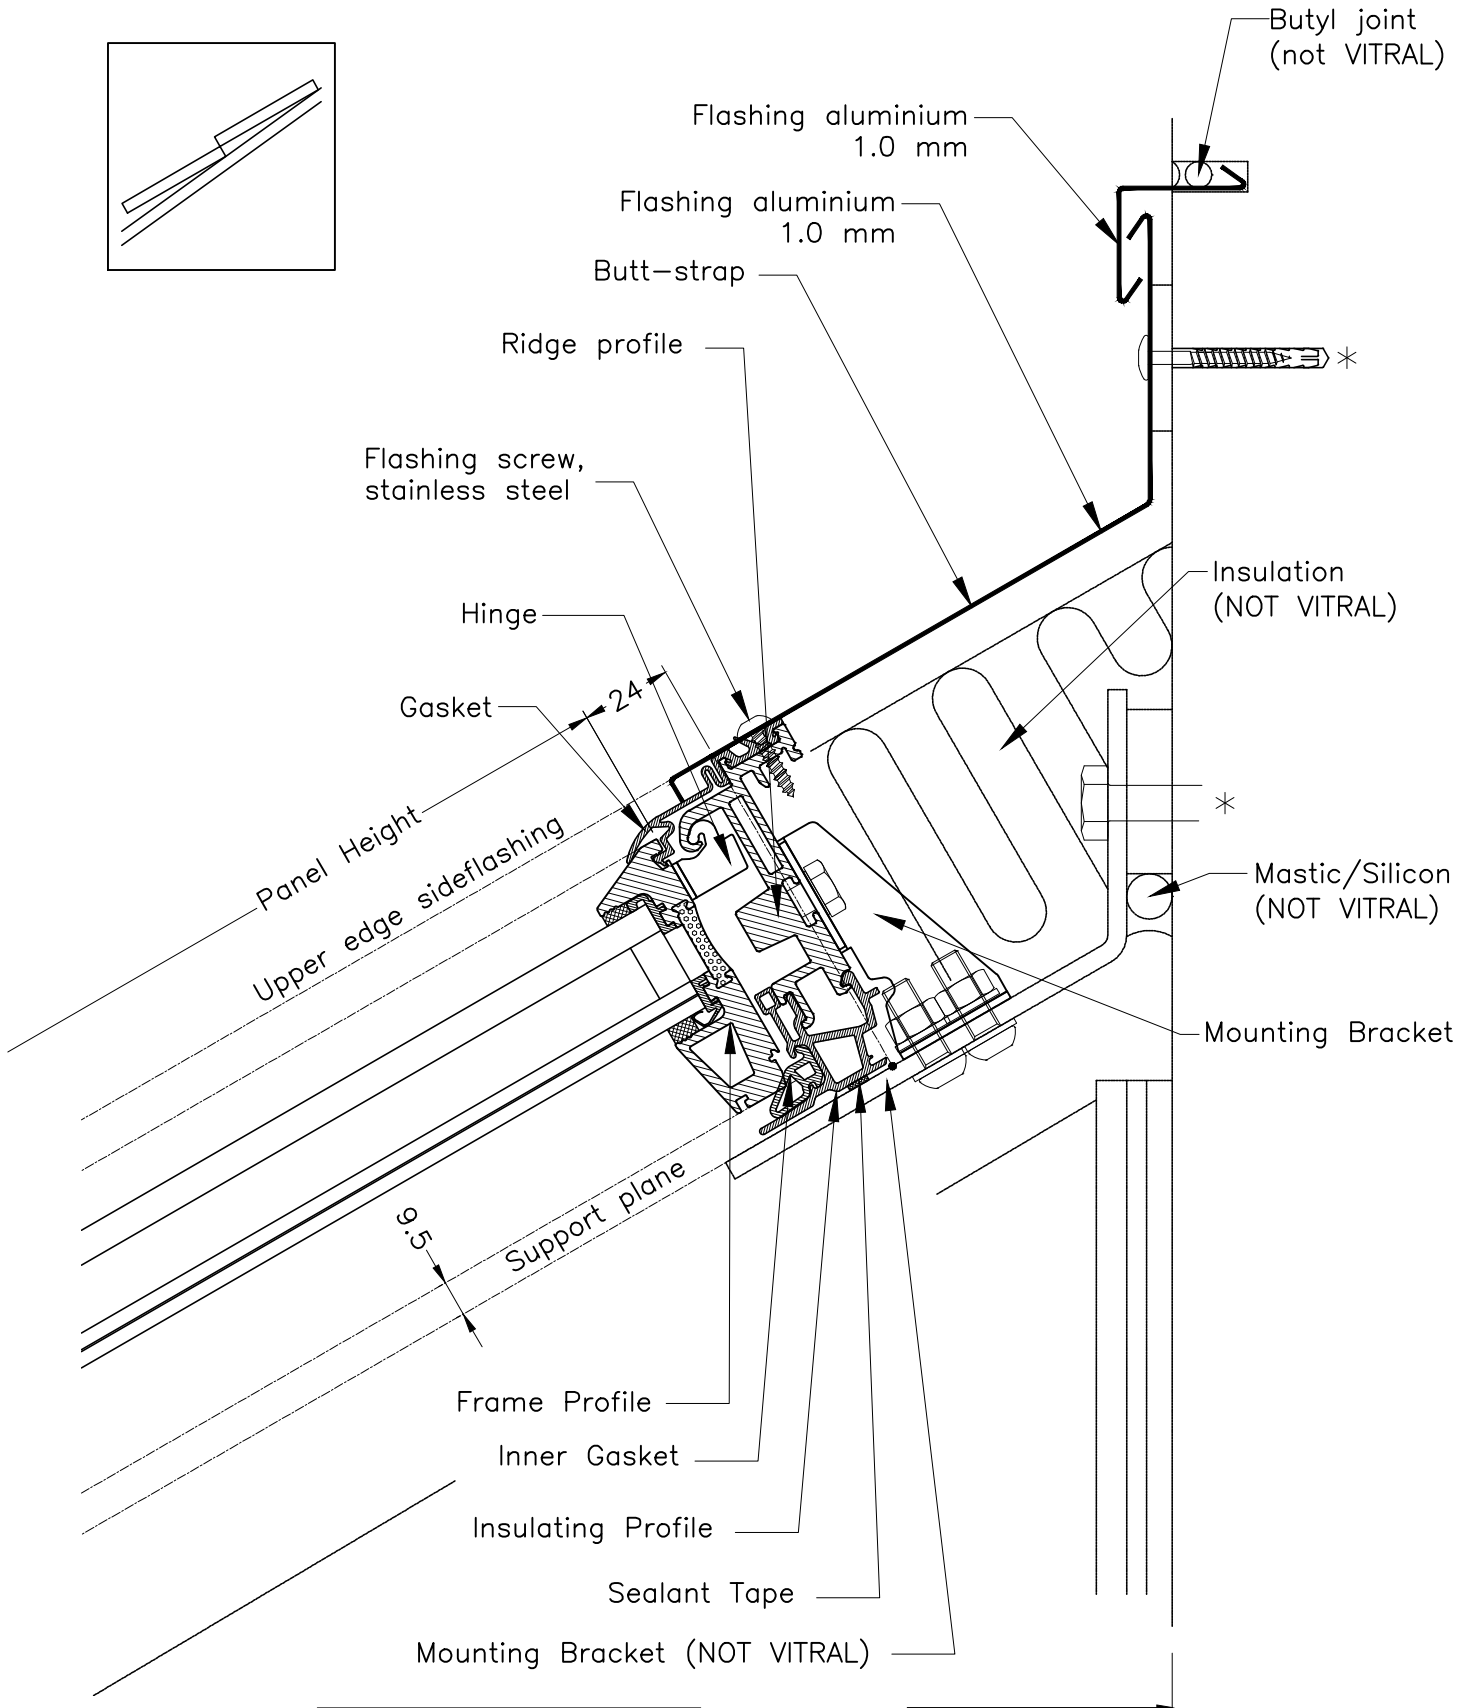

Substructure
 (not VITRAL)

© VITRAL A/S

Måløv Byvej 229 DK-2760 Måløv
 Telephone +4547180100 Telefax +4547180111

Sign.: PBJ Scale: 1:2 Date: 24.10.13

* = screw (not VITRAL)

Screw/placement depends on project (not VITRAL)

Head-mono pitch, section