


Insulating glass unit
nominal 30.38–32.0 mm
Inner pane: laminated glass

45–75mm
Frame overlap

4.2.2φ2

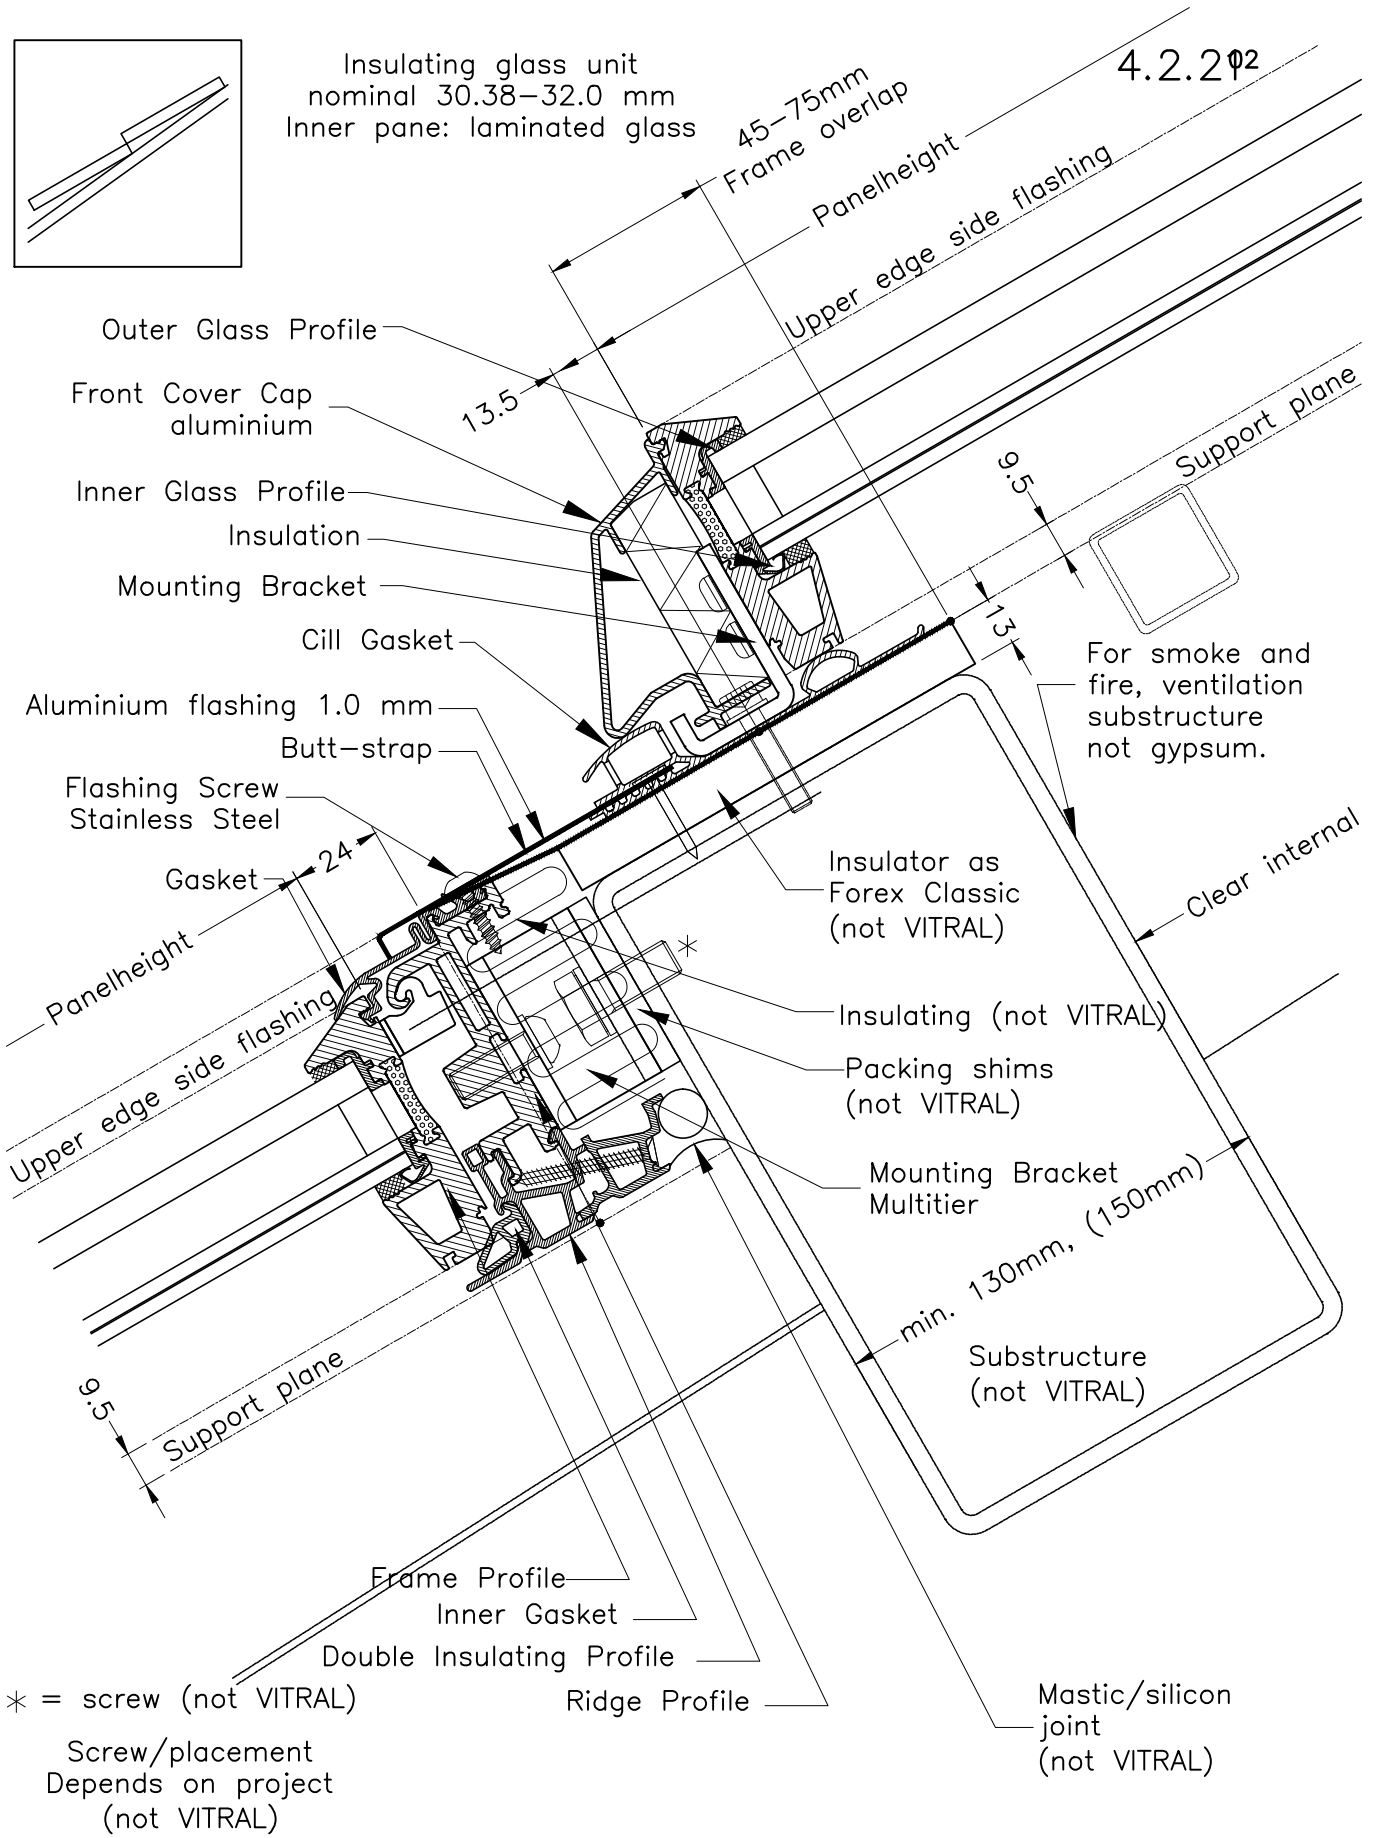

* = screw (not VITRAL)
Screw/placement
Depends on project
(not VITRAL)

© VITRAL A/S

Måløv Byvej 229 DK-2760 Måløv
Telephone +4547180100 Telefax +4547180111

Sign.: PBJ Scale: 1:2 Date: 24.10.13

Step-Purlin 90 ° section