


Insulating glass unit tempered
outer glass and laminated inner glass
Thickness 32mm

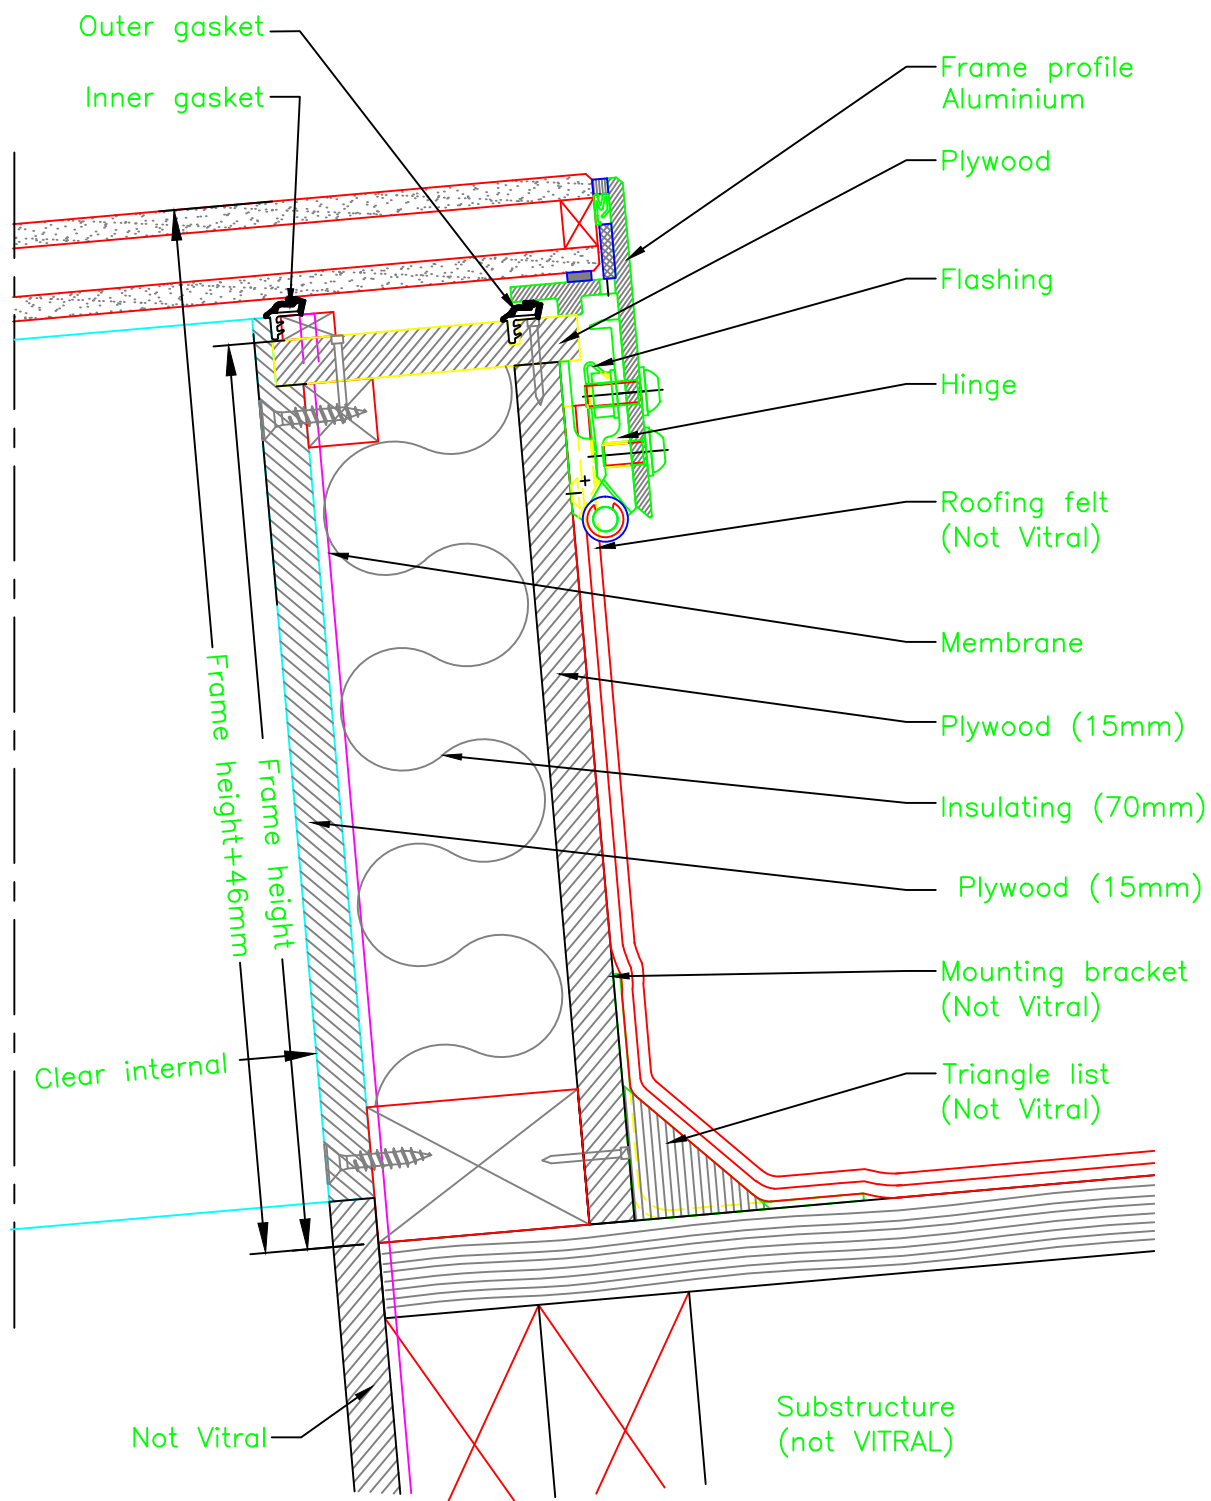

© VITRAL A/S

Måløv Byvej 229 DK-2760 Måløv

Telephone +4547180100 Telefax +4547180111

Sign.: DB

Scale: 1:2,5

Date: 01.03.16

Head, Skyvision Roof Access
Electrical opening